

No.4/A
MORELAND RD
SINGLE STORE
BRICK
DWELLING

FINISHED GROUND
FINISHED GROUND
EASTERN END OF
DWELLING 7 TO
EXISTING GROUND
4/A MORELAND RD
AS DEMONSTRATED
(EAST ELEVATION)

LANDS
LANDS
LANDS
VEGETATION
EAST
GROUNDS
1.8-2


BOUNDARY FENCE
NEW 2800 TIMBER PALING
FENCE ALONG BOUNDARY.
NOTE: PALINGS TO BE ON WEST
SIDE, RAILS ON EAST SIDE


STEEL BOLLARDS
TO END OF
ACCESSWAY
1.5M
BASEMENT


000 - 500 RW
TO BACK OF DRIVE

NEW 1800MM
HIGH PALING
FENCE TO POS

FINISHED
FINISHED
THE EAST
POS OF MATCH

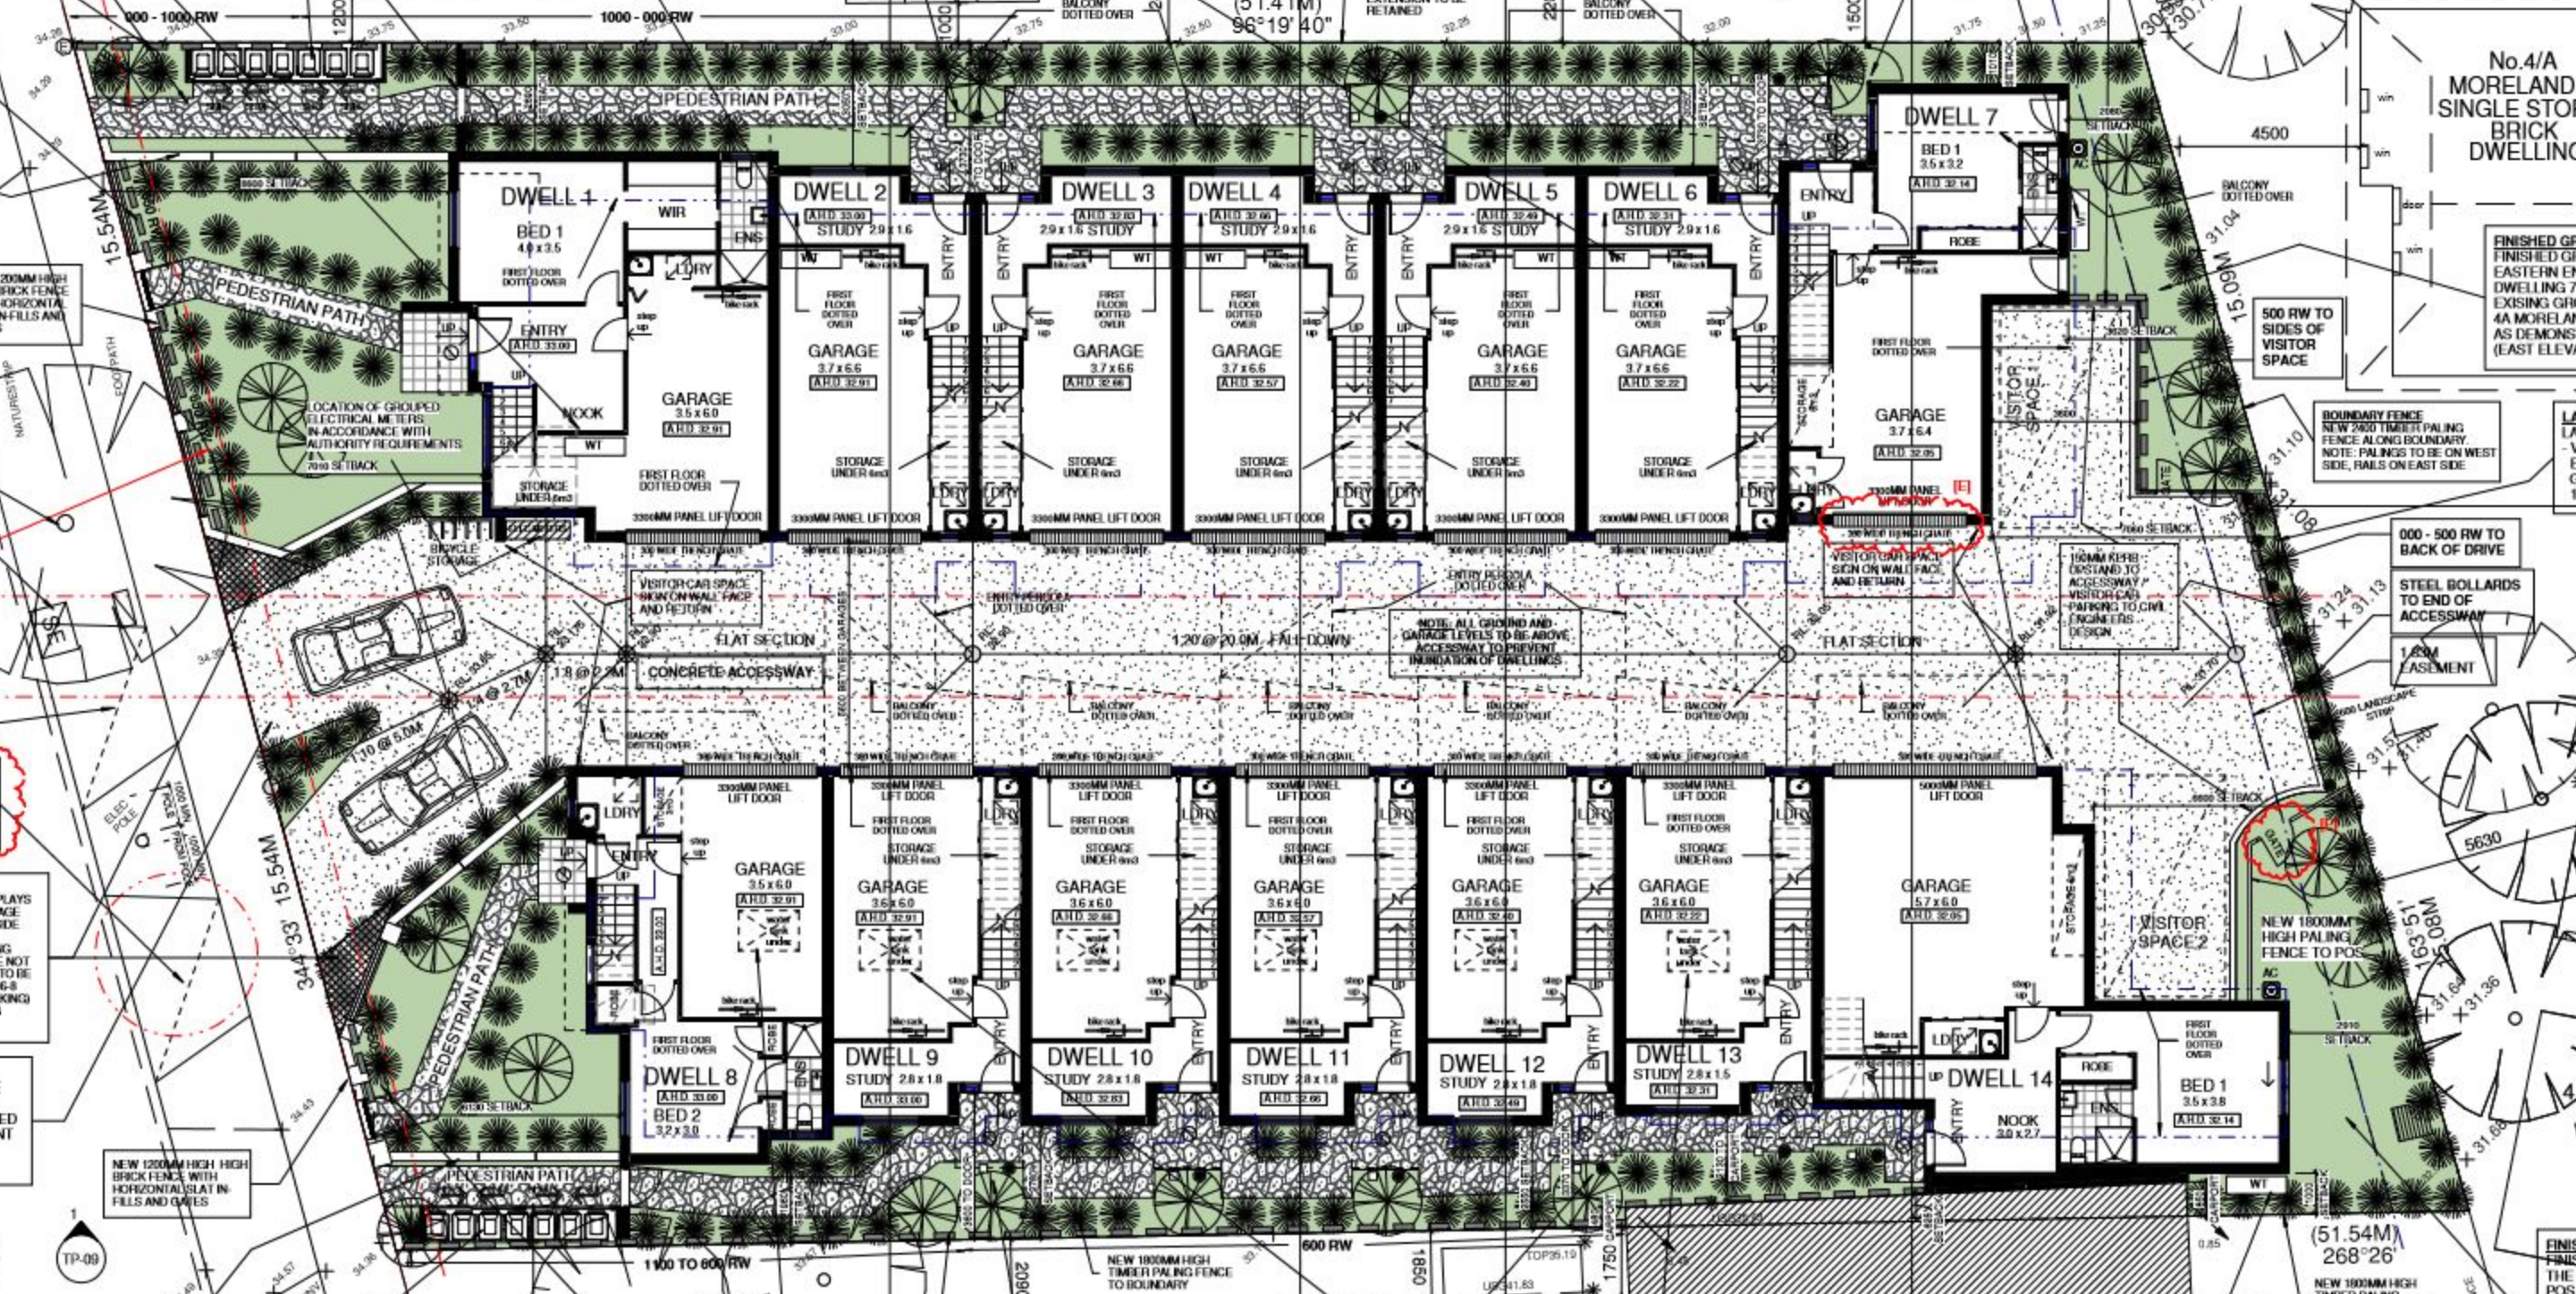

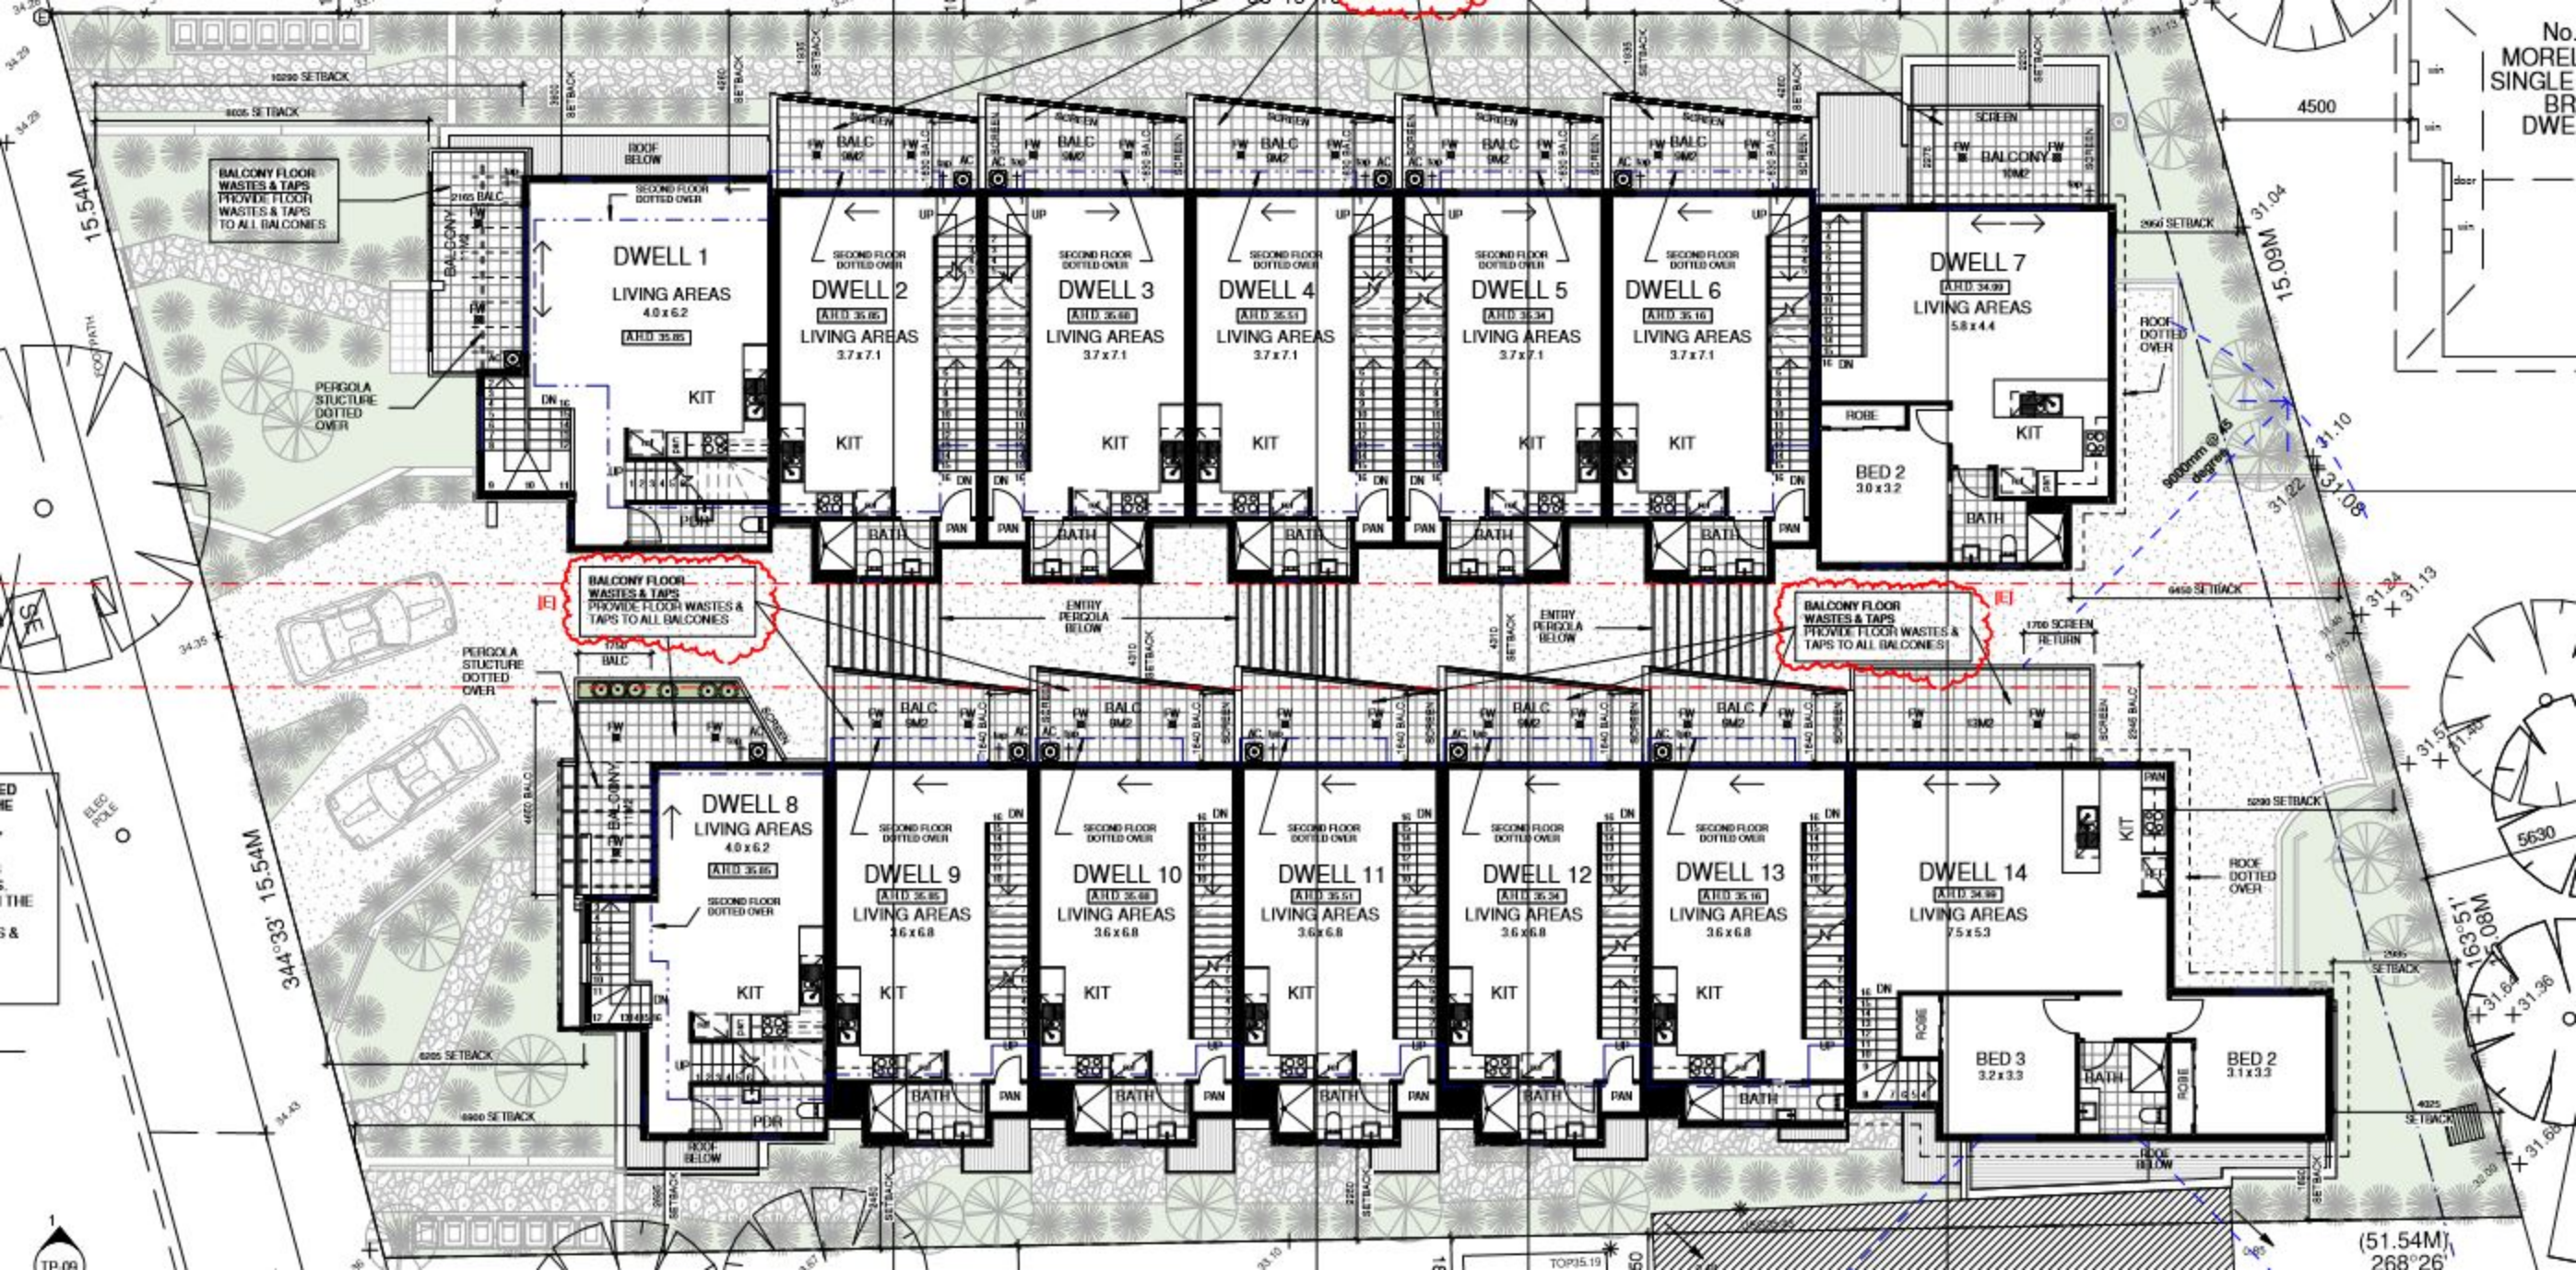

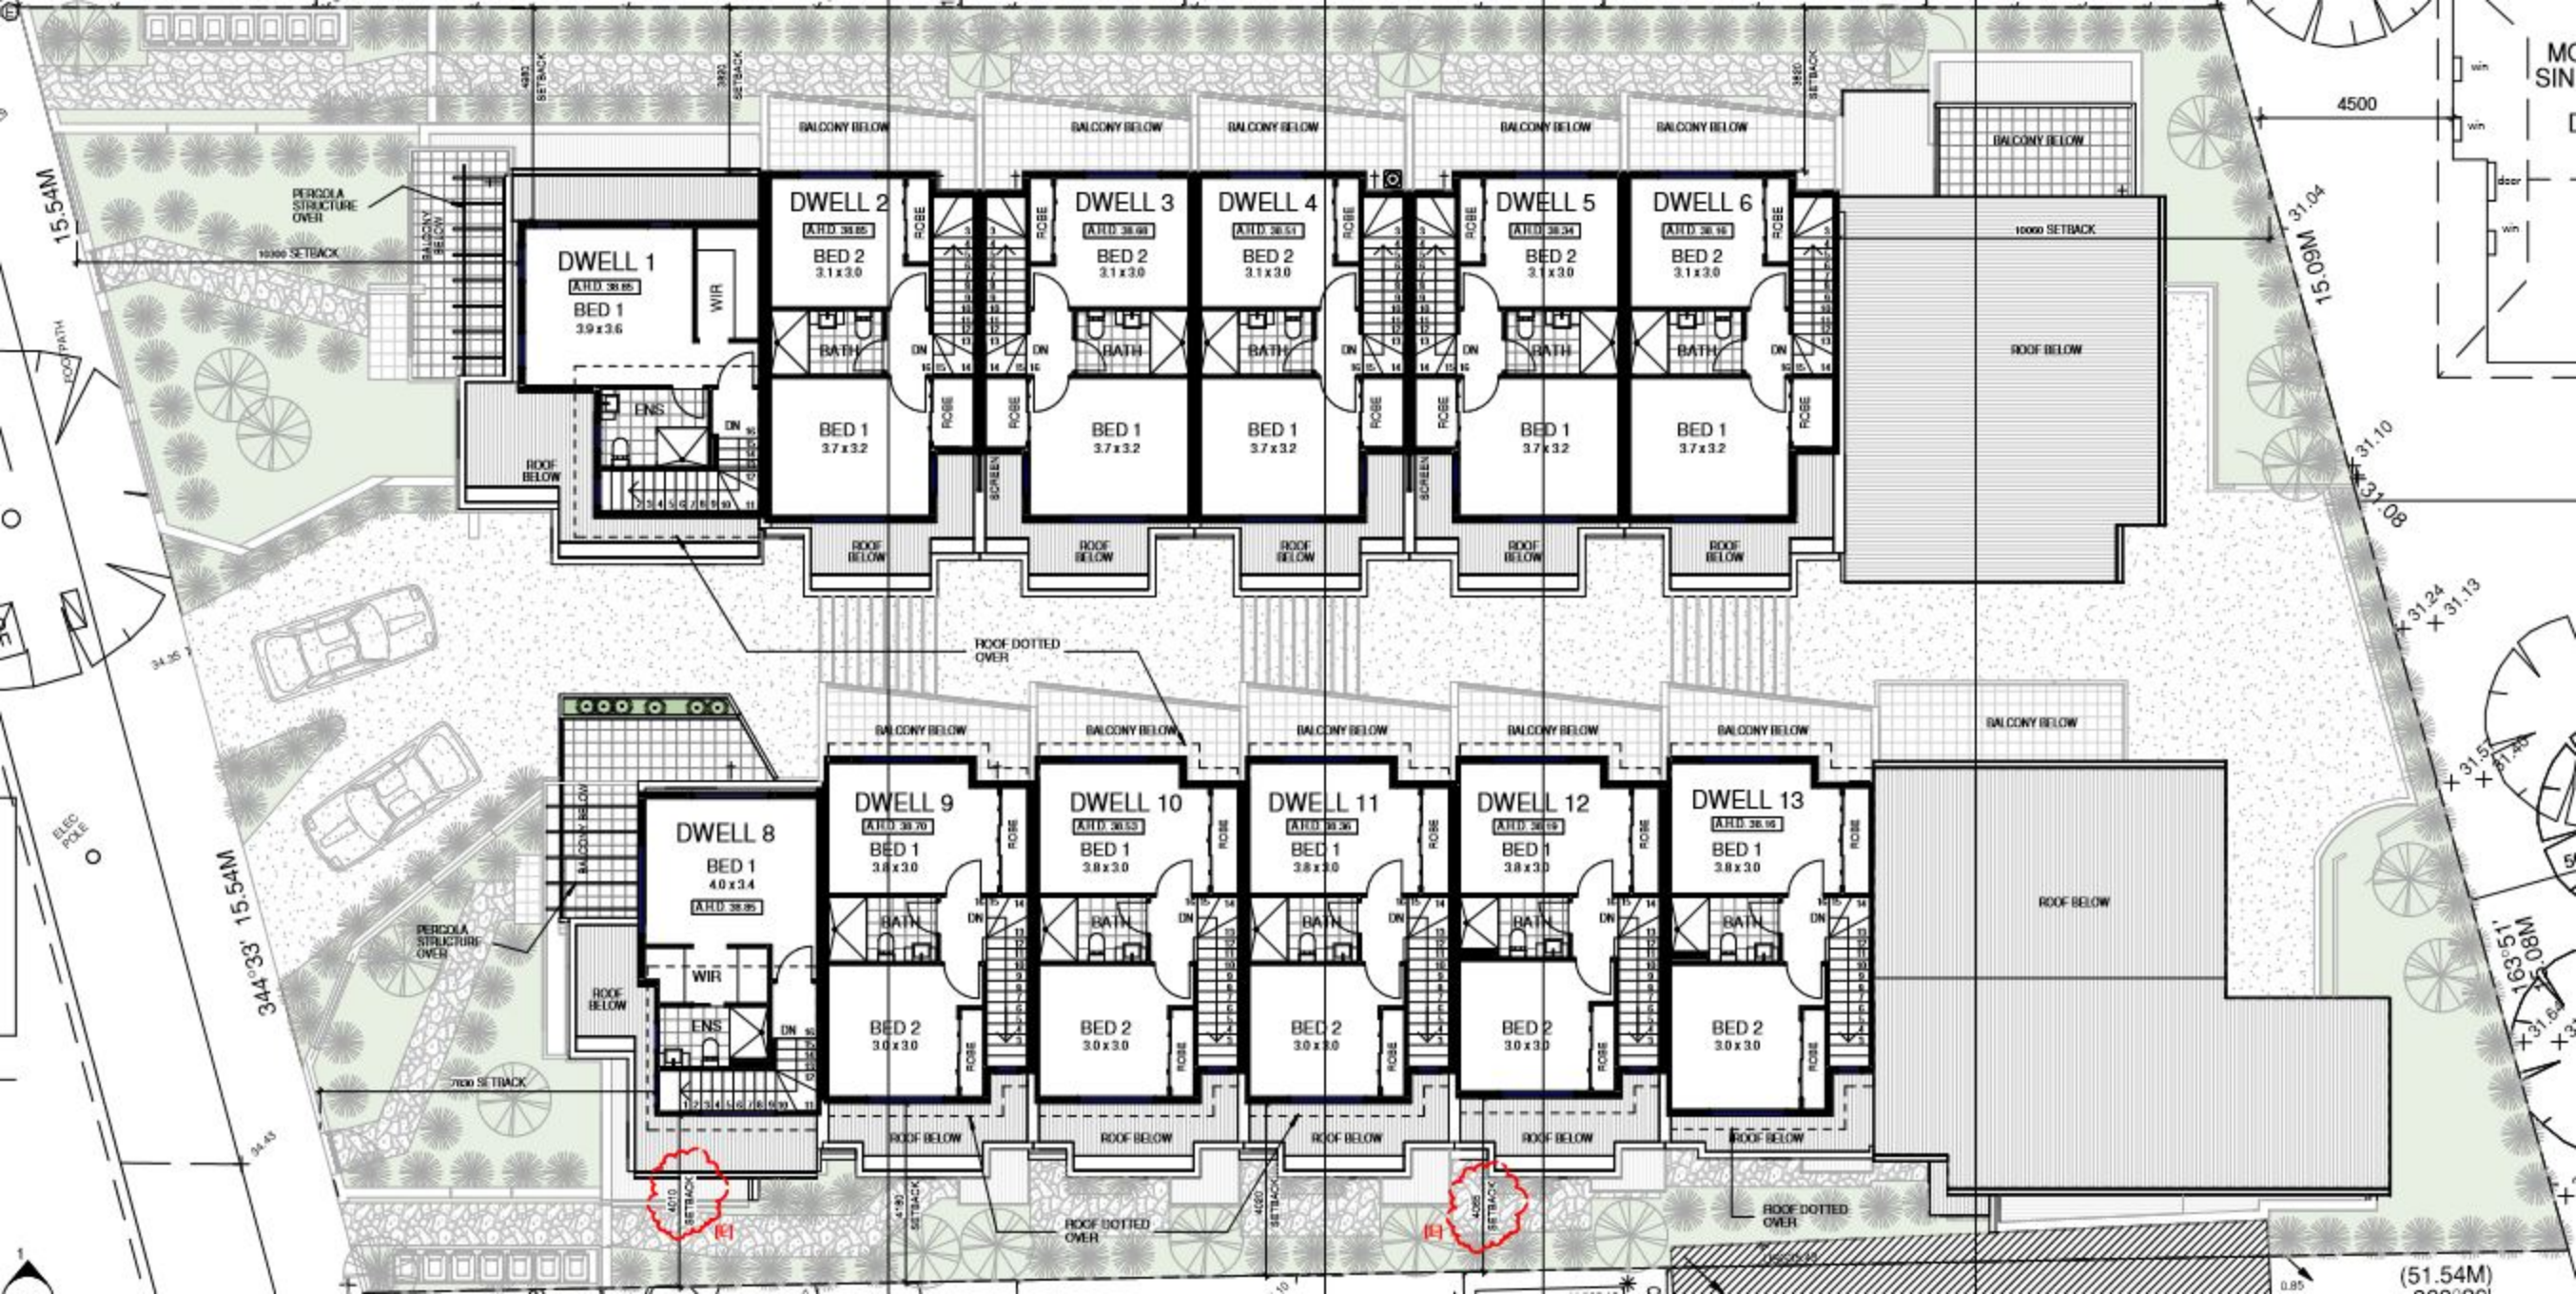

15.54M

34.93M

4500

15.09M

31.10

31.08

31.24

31.13

31.51

31.35

31.82

31.65

(51.54M)